
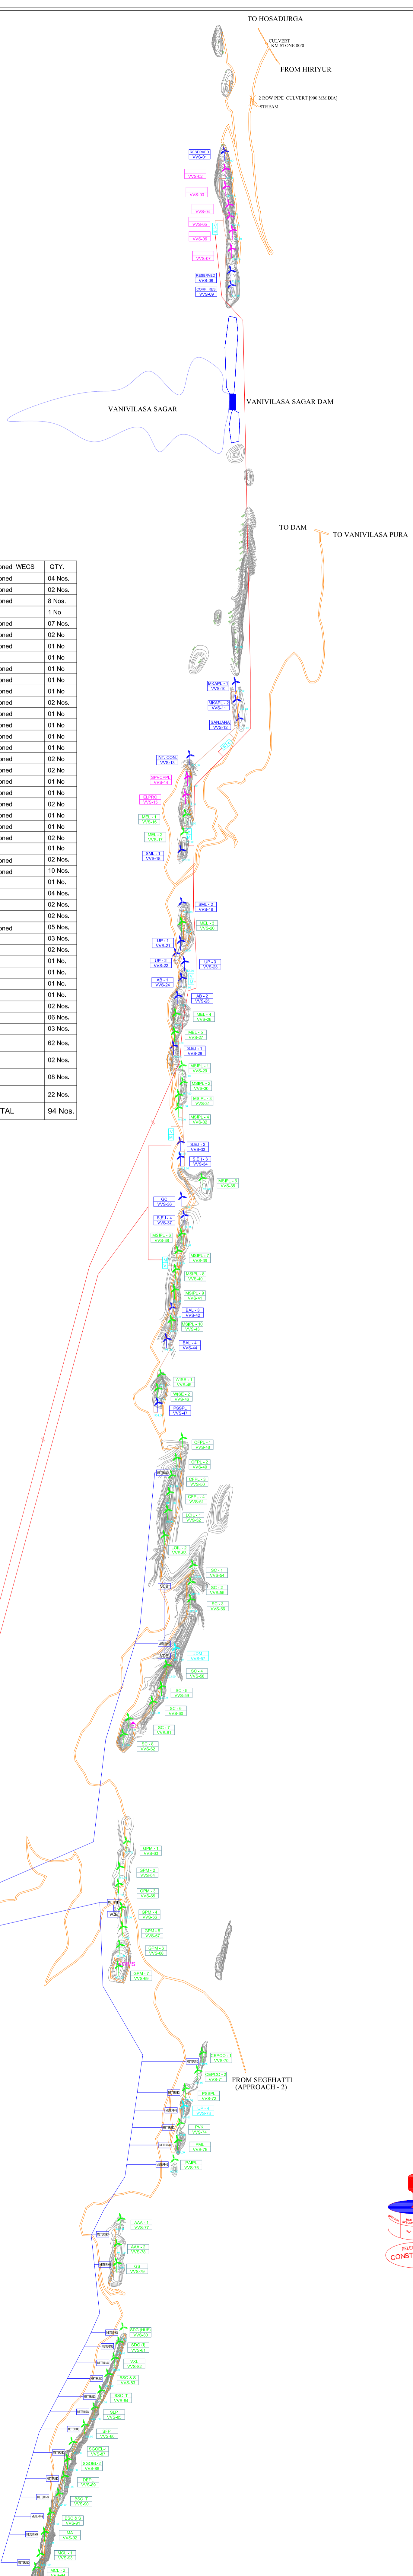
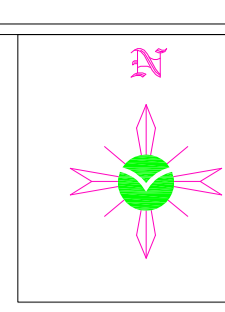



KEY MAP

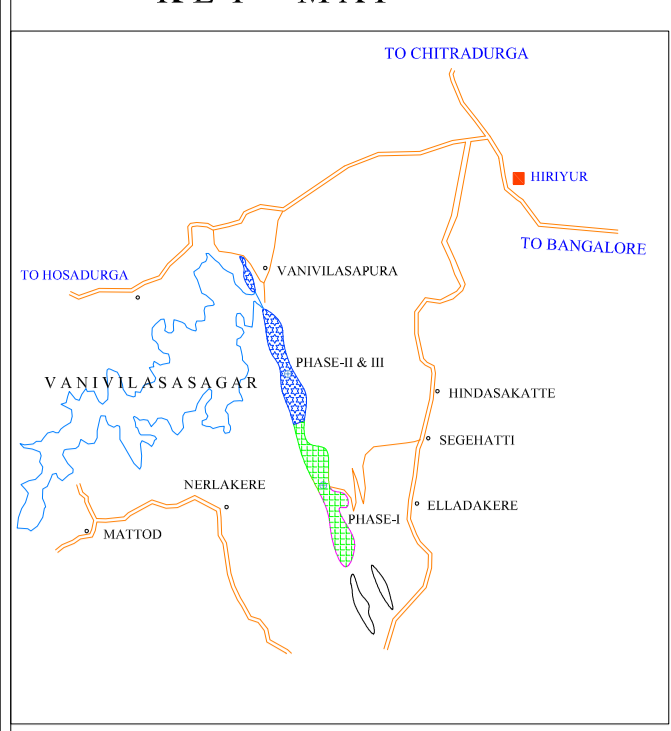

Sl. No.	Cust Code	Customer Name	WECS Location Nos.	Commissioned WECS	QTY.
01	CFPL	Cooper Foundry Pvt. Ltd.	VVS 48 TO VVS 51	Commissioned	04 Nos.
02	LOIL	Leard Organic Industries Ltd.	VVS 52 & VVS 53	Commissioned	02 Nos.
03	SC	Shree Dha Constructions.	VVS 54 TO VVS 56, VVS 58 TO VVS 62	Commissioned	8 Nos.
04	CM	Jyendra D Mallette	VVS 57	Commissioned	1 No.
05	GPM	Ghodawat Pan Masala.	VVS 63 - VVS 69	Commissioned	07 Nos.
06	CEPCO	Cepco Industries Pvt. Ltd.	VVS 70 & VVS 71	Commissioned	02 No.
07	PSSPL	Patel Shanti Steels Pvt. Ltd.	VVS 72	Commissioned	01 No.
08	UP	Unaff Projects	VVS 73	Commissioned	01 No.
09	PVK	P. Vijaya Kumar	VVS 74	Commissioned	01 No.
10	PMAL	P. Mohanlal	VVS 75	Commissioned	01 No.
11	PAIPL	Primester Apparels India Pvt. Ltd.	VVS 76	Commissioned	01 No.
12	AAA	Associated Autores And Barrels (P) Ltd.	VVS 77 & VVS 78	Commissioned	02 Nos.
13	GS	Goodrich Spynette	VVS 79	Commissioned	01 No.
14	SDG(HUF)	Sanjay D Ghodawat (HUF)	VVS 80	Commissioned	01 No.
15	SDG(I)	Sanjay D Ghodawat (Individual)	VVS 81	Commissioned	01 No.
16	VXL	VXL Systems	VVS 82	Commissioned	01 No.
17	BSCAS	B.S. Channabasappa & Sons	VVS 83 & VVS 91	Commissioned	02 No.
18	BSC T	BSC Textiles	VVS 84 & VVS 90	Commissioned	02 No.
19	SLP	Shreya Laxmi Properties	VVS 85	Commissioned	01 No.
20	SFFI	Star Flexi Pack Industries	VVS 86	Commissioned	01 No.
21	SOIHEL	Sobtaganga Oil Extractors Ltd.	VVS 87 & VVS 88	Commissioned	02 No.
22	DESH	Dehser Eggs (P) Ltd.	VVS 89	Commissioned	01 No.
23	MA	Megha Automobiles	VVS 92	Commissioned	01 No.
24	MCL	Madras Cements Limited	VVS 93 & VVS 94	Commissioned	02 No.
25	PSSPL	Patel Shanti Steels Pvt. Ltd.	VVS 47	Commissioned	01 No.
26	WSE	World Institute Of Sustainable Energy	VVS 45 & VVS 46	Commissioned	02 Nos.
27	SMSPL	SH Mahaboo Soap Industries Pvt Ltd.	VVS 29, VVS 32, VVS 35, VVS 38, VVS 41, VVS 43	Commissioned	10 Nos.
28	GC	Gencrafts	VVS 36	Commissioned	01 No.
29	S.E.I	S.E. Investments	VVS 28, VVS 33, VVS 34 & VVS 37	Commissioned	04 Nos.
30	AB	Amrit Builders	VVS 24 & VVS 25	Commissioned	02 Nos.
31	BAL	Birlowan Agro Limited	VVS 42, VVS 44	Commissioned	02 Nos.
32	MEL	Mitral Enterprises Limited	VVS 16, VVS 17, VVS 20, VVS 26, VVS 27	Commissioned	05 Nos.
33	UP	Unaff Projects	VVS 21 - VVS 23	Commissioned	03 Nos.
34	SML	Shilpa Medicare Limited	VVS 18 & VVS 19	Commissioned	02 Nos.
35	ELFRO	Elfro International	VVS 15	Commissioned	01 No.
36	SPVCPPL	Shree PVC Pipes Pvt. Ltd.	VVS 14	Commissioned	01 No.
37	ICL	International conveyors Bd	VVS 13	Commissioned	01 No.
38	SANJANA	Sanjana Cyogenic	VVS 12	Commissioned	01 No.
39	MAFPL	MK Agritech Pvt. Ltd.	VVS 10 - VVS 11	Commissioned	02 Nos.
40	Corporate Reserved	Corporate Reserved	VVS 02 - VVS 07	Commissioned	06 Nos.
41	Corporate Reserved	Corporate Reserved	VVS 01, VVS 08, VVS 09	Commissioned	03 Nos.
COMMISSIONED WECS					62 Nos.
PROPOSED WECS OF PHASE - I					02 Nos.
PROPOSED WECS OF PHASE - II					08 Nos.
PROPOSED WECS OF PHASE - III					22 Nos.
TOTAL					94 Nos.

TOUGHTS TO BE CHECKED AT EACH WIND TURBINE

FROM SEGHATTI (APPROACH - 2)

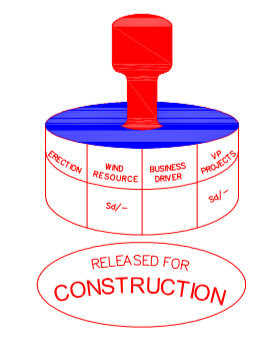

Name of Applicant	Enercon India Ltd.	Make	E-40	E-40	E-30
Name of State	Karnataka	Rating	---	5000W	---
Name of Taluk	Chitradurga	Radius #	---	44m	---
Name of District	Chitradurga	Hub height	---	44m	---
Wind farm Capacity	56.4 MW	No. of WTG	---	94	---
Survey No. Plot No.					
Land Area					

LEGEND

Contour Line	---	Mast Location	+
Proposed Road	---	Internal Weast Conductor	---
88 KV Line	---	External SCOB Coyote Conductor	---
Proposed 66/33 KV S/S	---	External SCOB Coyote Conductor	---
Over Head Line	---		

ENERCON

REVISED AS ON DATE: 21/02/2024
 REVISED AS ON DATE: 24/02/2024
 REVISED AS ON DATE: 24/02/2024

56.4 MW Windfarms at Vanivilasagar Chitradurga.

Sheet No: ---