


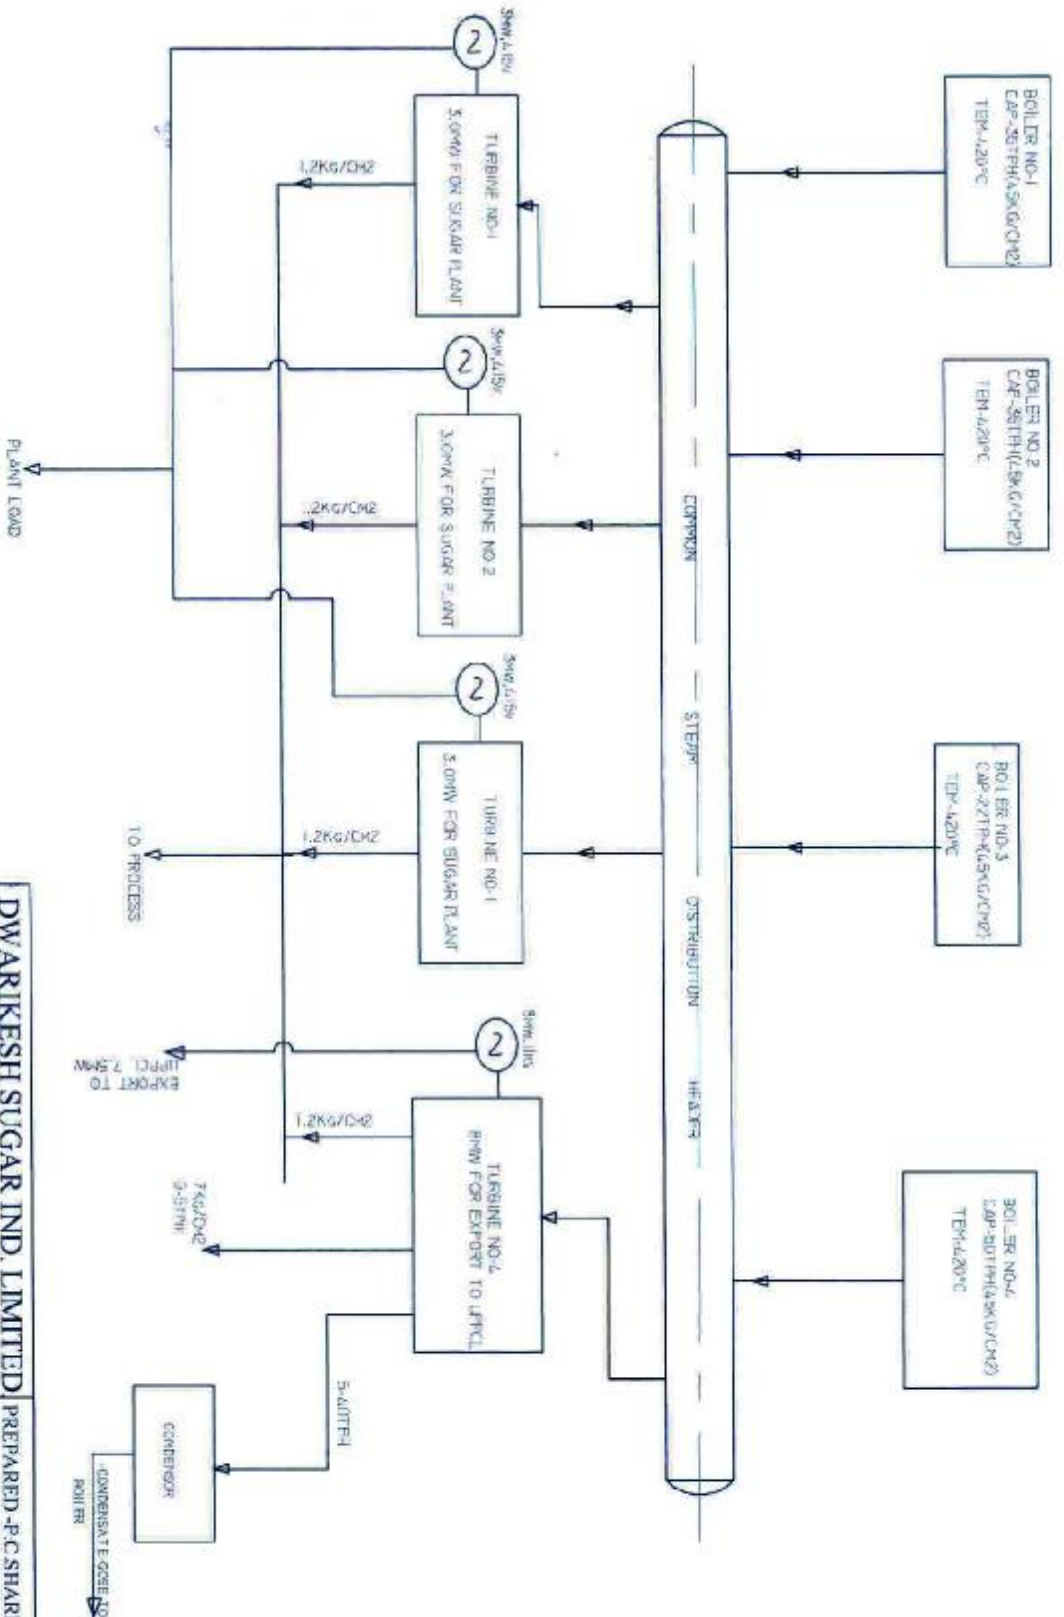

DWARIKESH SUGAR IND. LIMITED
DWARIKESH NAGAR BUNOR U.P.
TITLE -
APPROVED -
CHECKED -

FLOW DIAGRAM OF STEAM AND POWER.

PREPARED - P.C. SHARMA
DATE - 10.05.06
SCALE -
DRAWING NO -
SHEET/13/00